


Captain Cook Highway, Cairns CBD to Smithfield, Upgrade — Preliminary master plan (concept only)

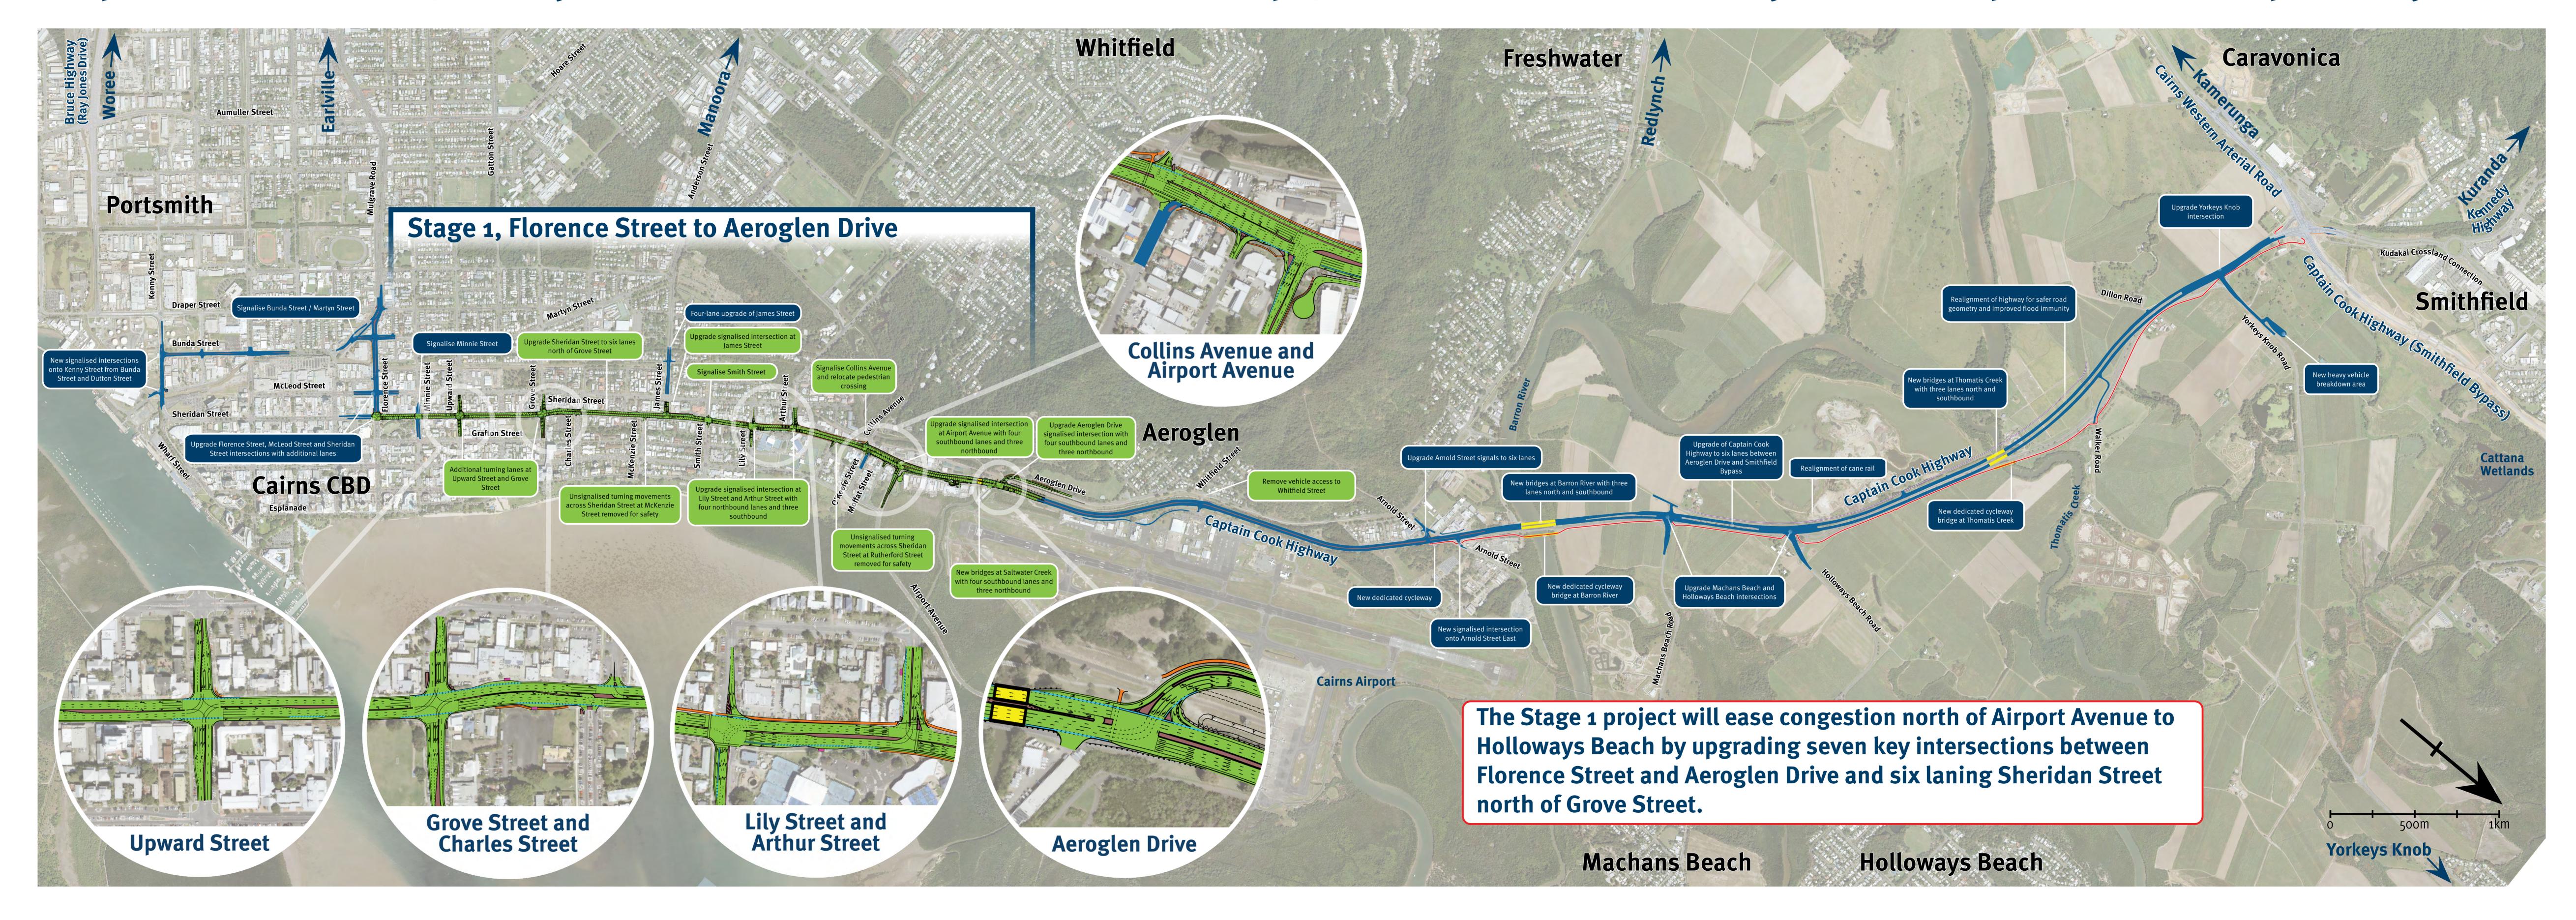



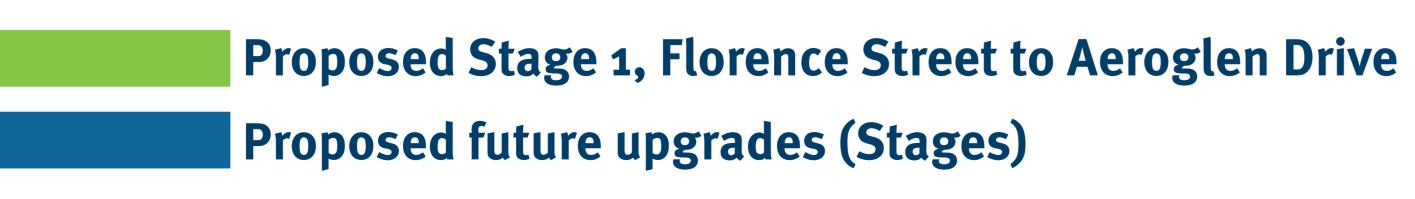

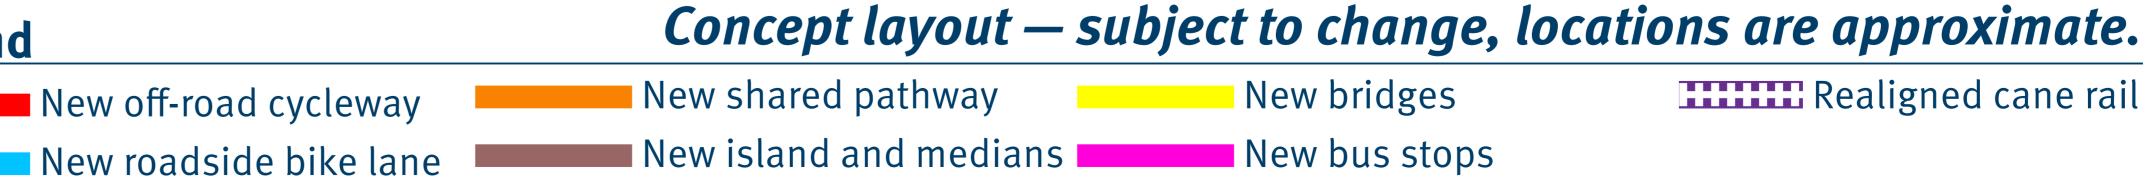



Realigned cane rail

